




FACHADA PRINCIPAL  
esc. 1:75

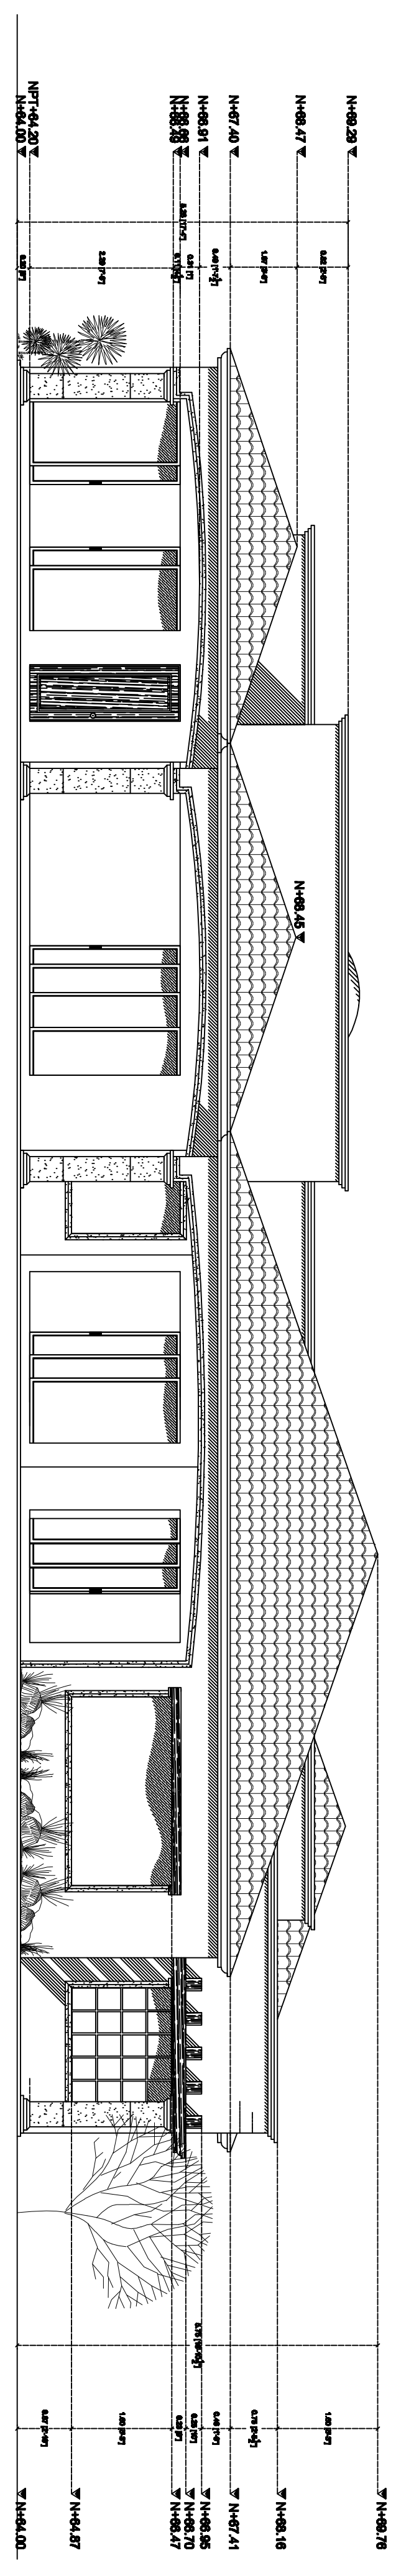

FACHADA POSTERIOR  
esc. 1:75

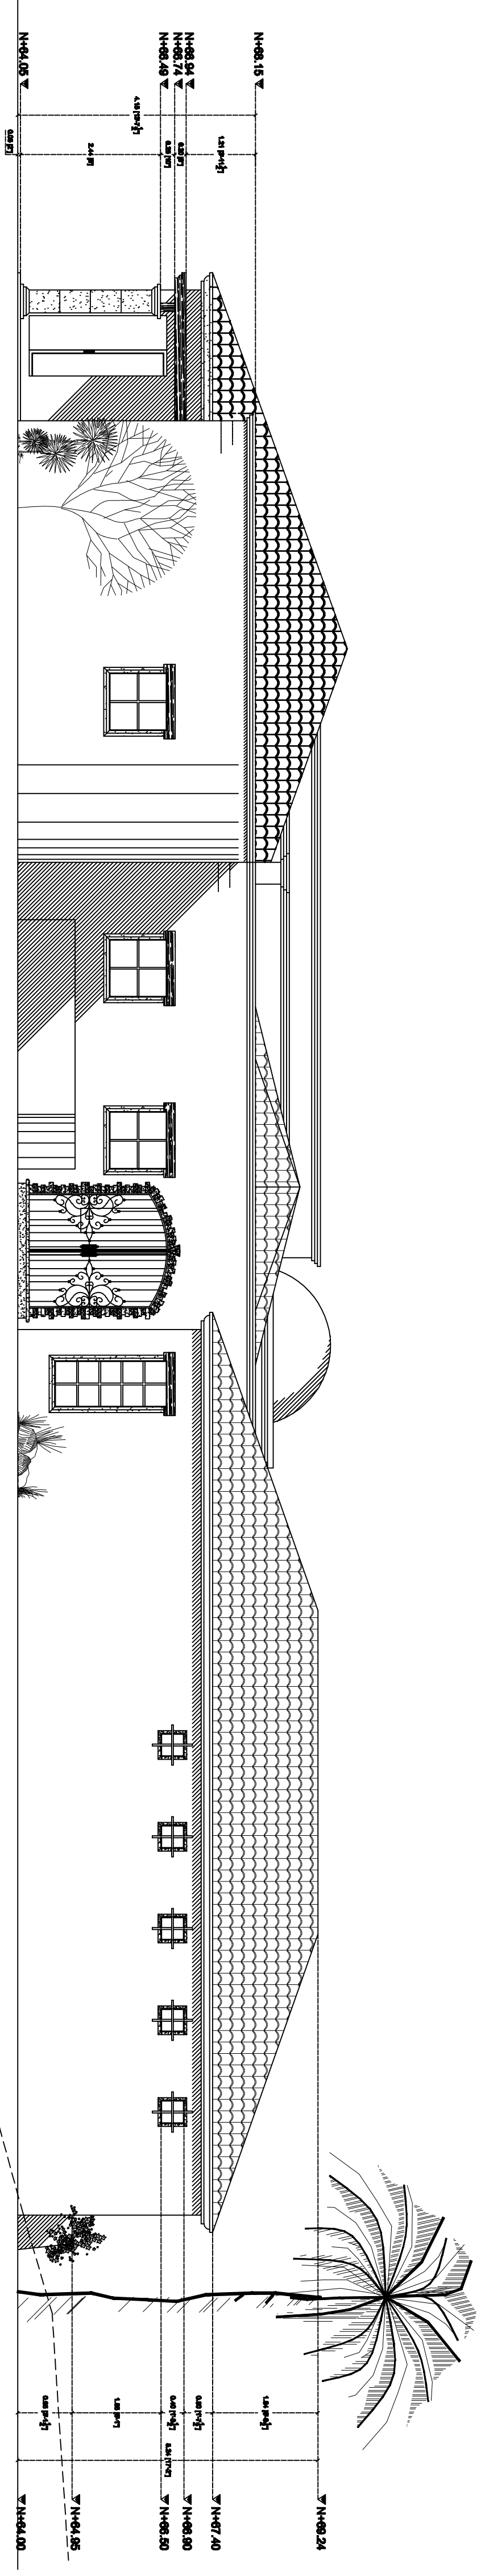

FACHADA LATERAL 1  
esc. 1:75

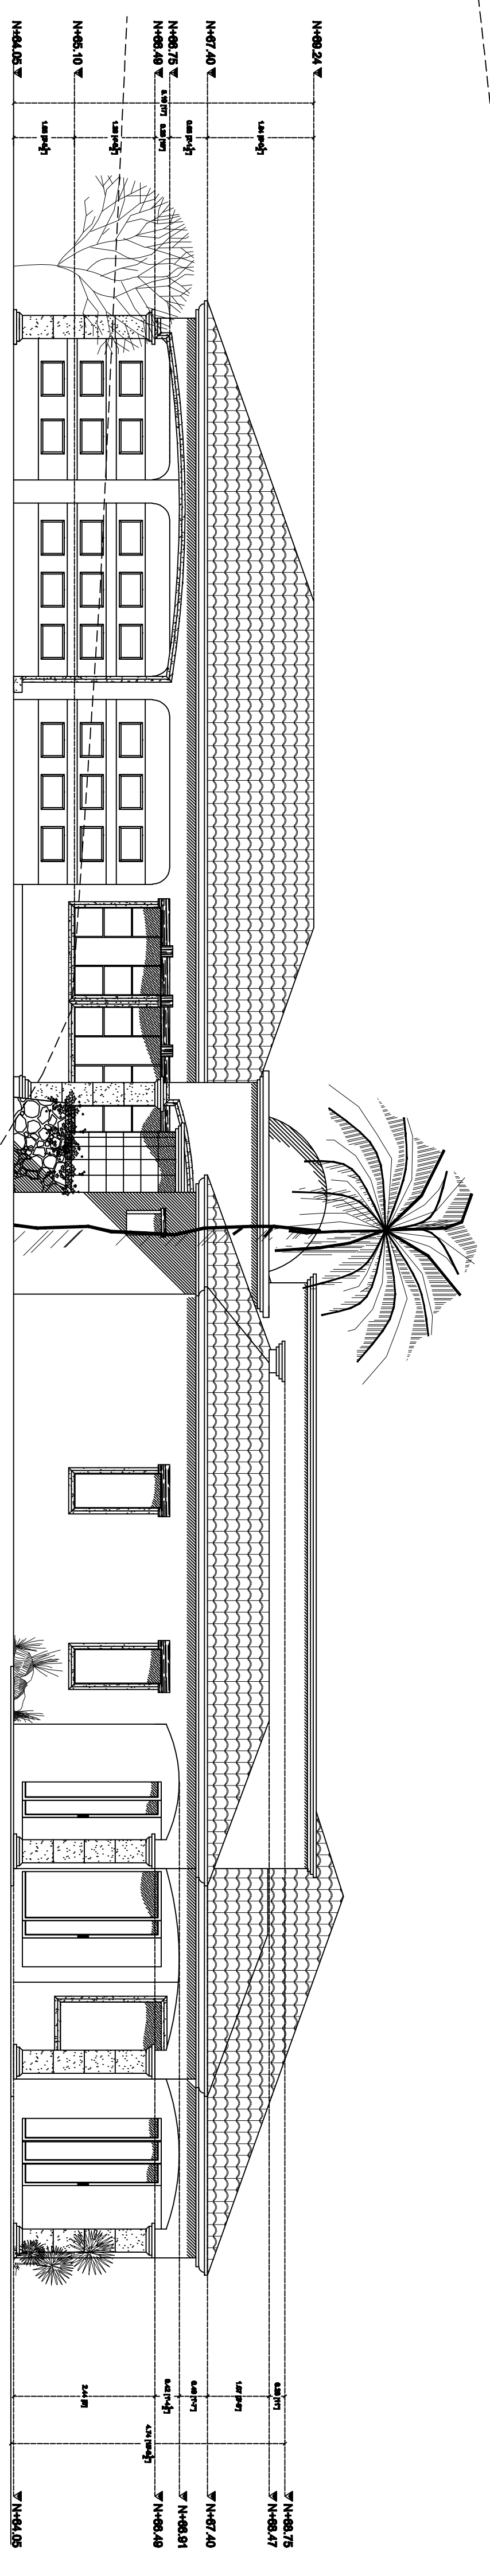

FACHADA LATERAL 2  
esc. 1:75

corte terreno natural

corte terreno natural